


FIRST FLOOR PLAN

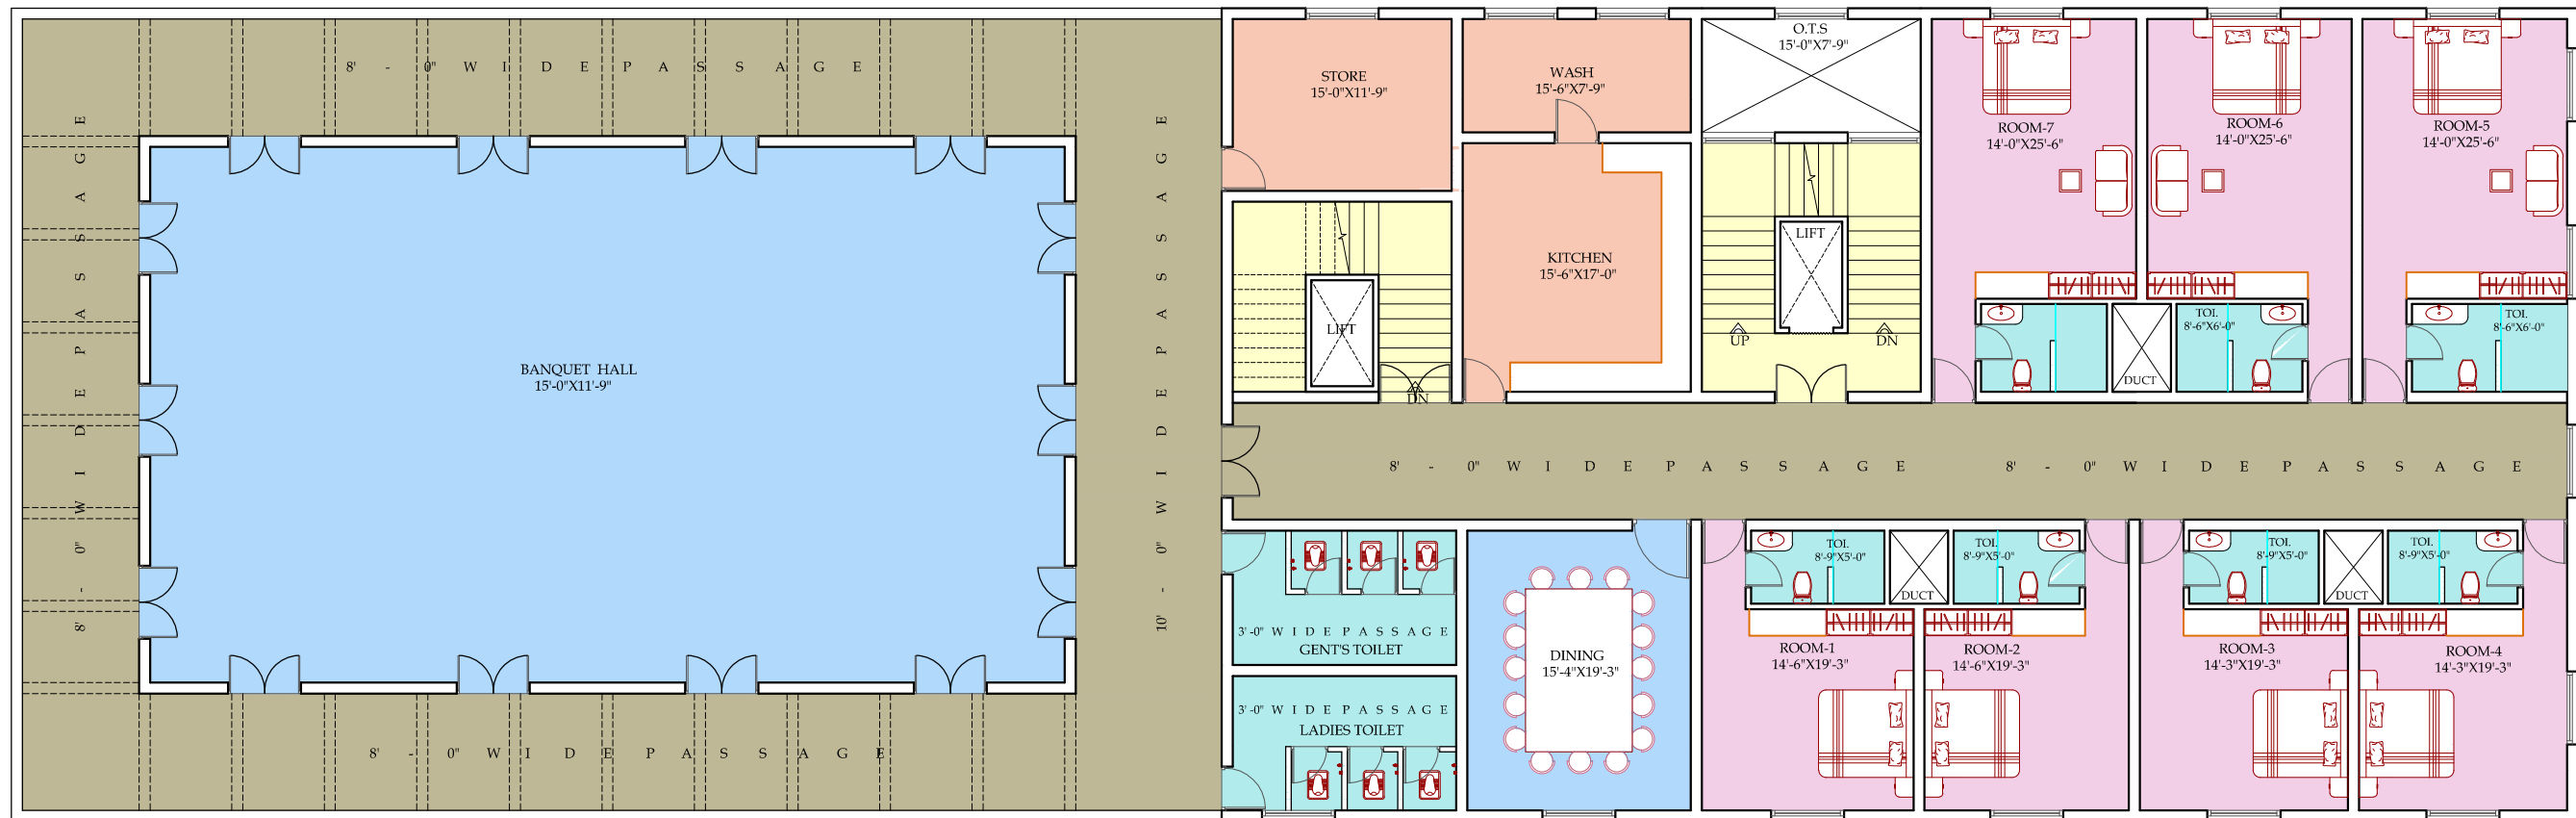

SECOND FLOOR PLAN

PROJECT : HAVE A HEART VISION

OWNER : ORPHANS IN NEED

SITE : RUNNI SAIDPUR, SITAMARHI, BIHAR.

0-1
07-12-17
0-1
29-11-17
0-1
28-11-17

FLOOR PLAN

JOB NO : ---

DRG NO : 01

DATE : 27th NOV. 2017

DRN BY : JENISHA

Zakir Kureshi

Arch. Consultant / Interior Designer

12/621 - Nuqoosh, Ranitalao, Main Road,

Lalgate, Surat - 395003. INDIA

Ph : 0261 249 0966/67

Mo : 91 9824486786. E-mail : ar.zakirkureshi@gmail.com