


PROPOSED HAVE A HEART VISION AT PO. THAHAR , P.S. RUNNI SAIDPUR , DIST. SITAMARHI, BIHAR.

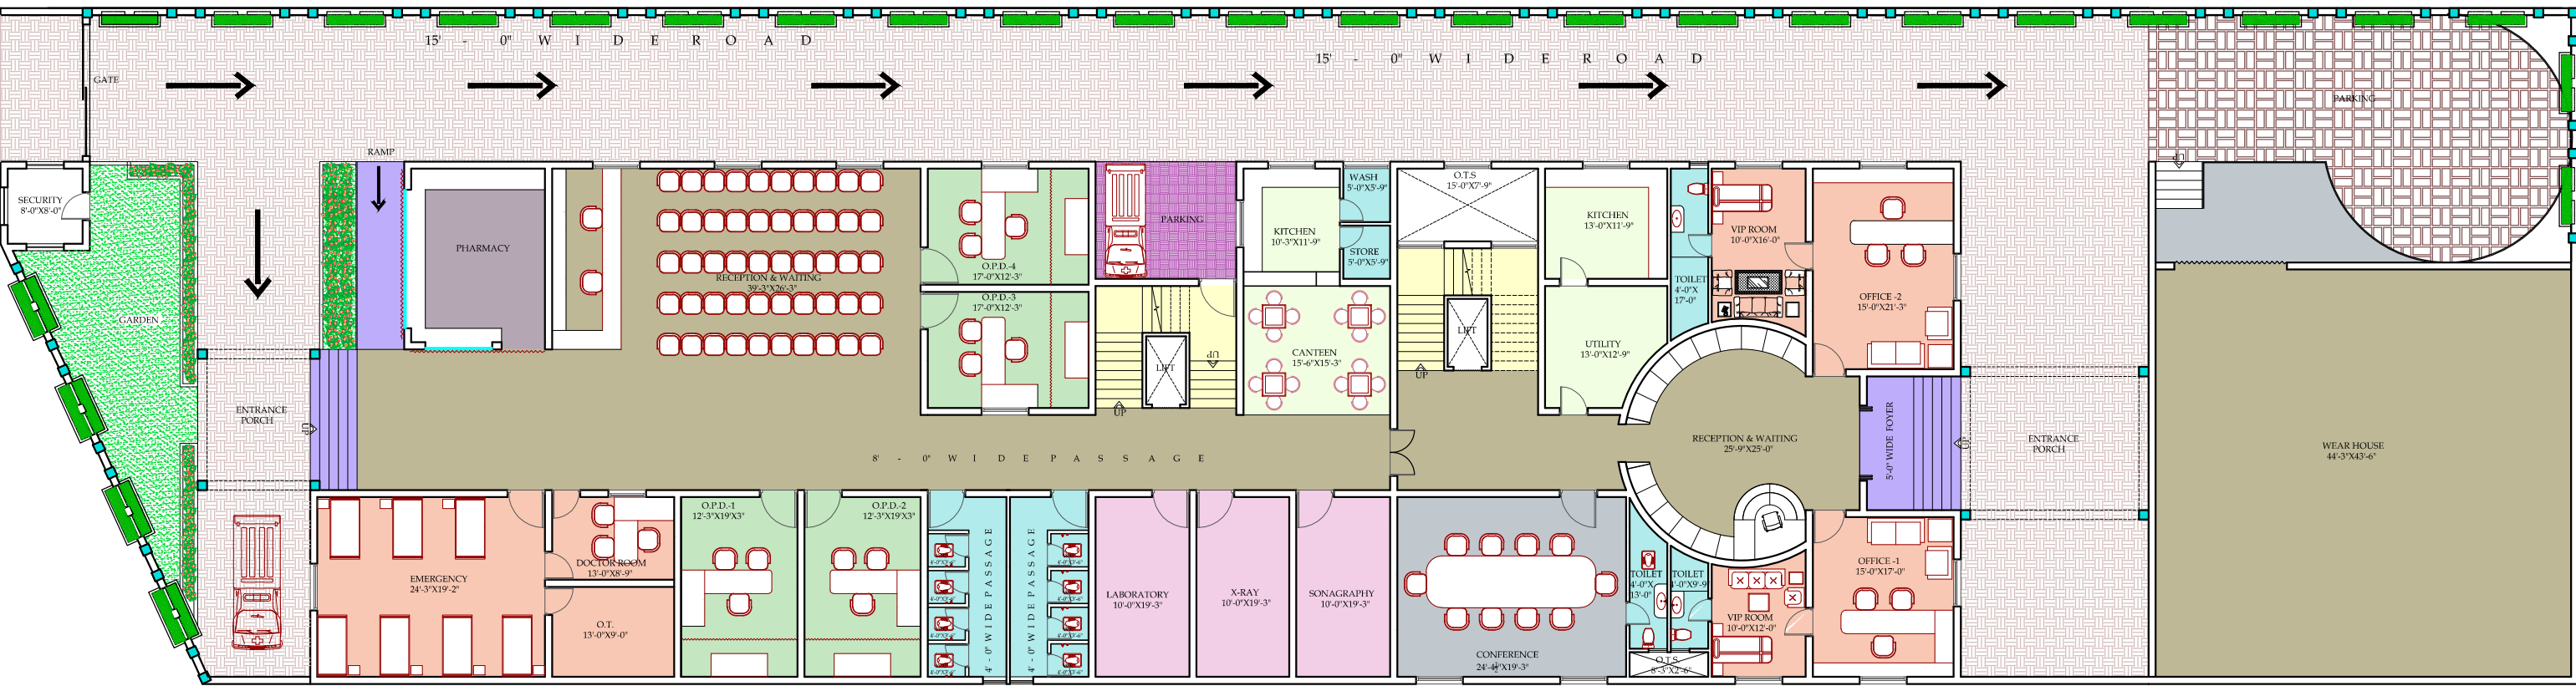

GROUND FLOOR PLAN

PROJECT : HAVE A HEART VISION
OWNER : ORPHANS IN NEED
SITE : RUNNI SAIDPUR, SITAMARHI, BIHAR.

0-1 07-12-17	GROUND FLOOR PLAN	Zakir Kureshi Arch. Consultant / Interior Designer 12/621 - Nuqoosh, Ranitalao, Main Road, Lalgate, Surat - 395003, INDIA Ph : 0261 249 0966/67 Fax : + 91 261 249 0968 Mo :-91 9824486786, E-mail : ar.zakirkureshi@gmail.com
0-1 29-11-17	JOB NO : --- DRG NO : 01	
0-1 27-11-17	DATE : 27th NOV. 2017	
	DRN BY : JENISHA	